
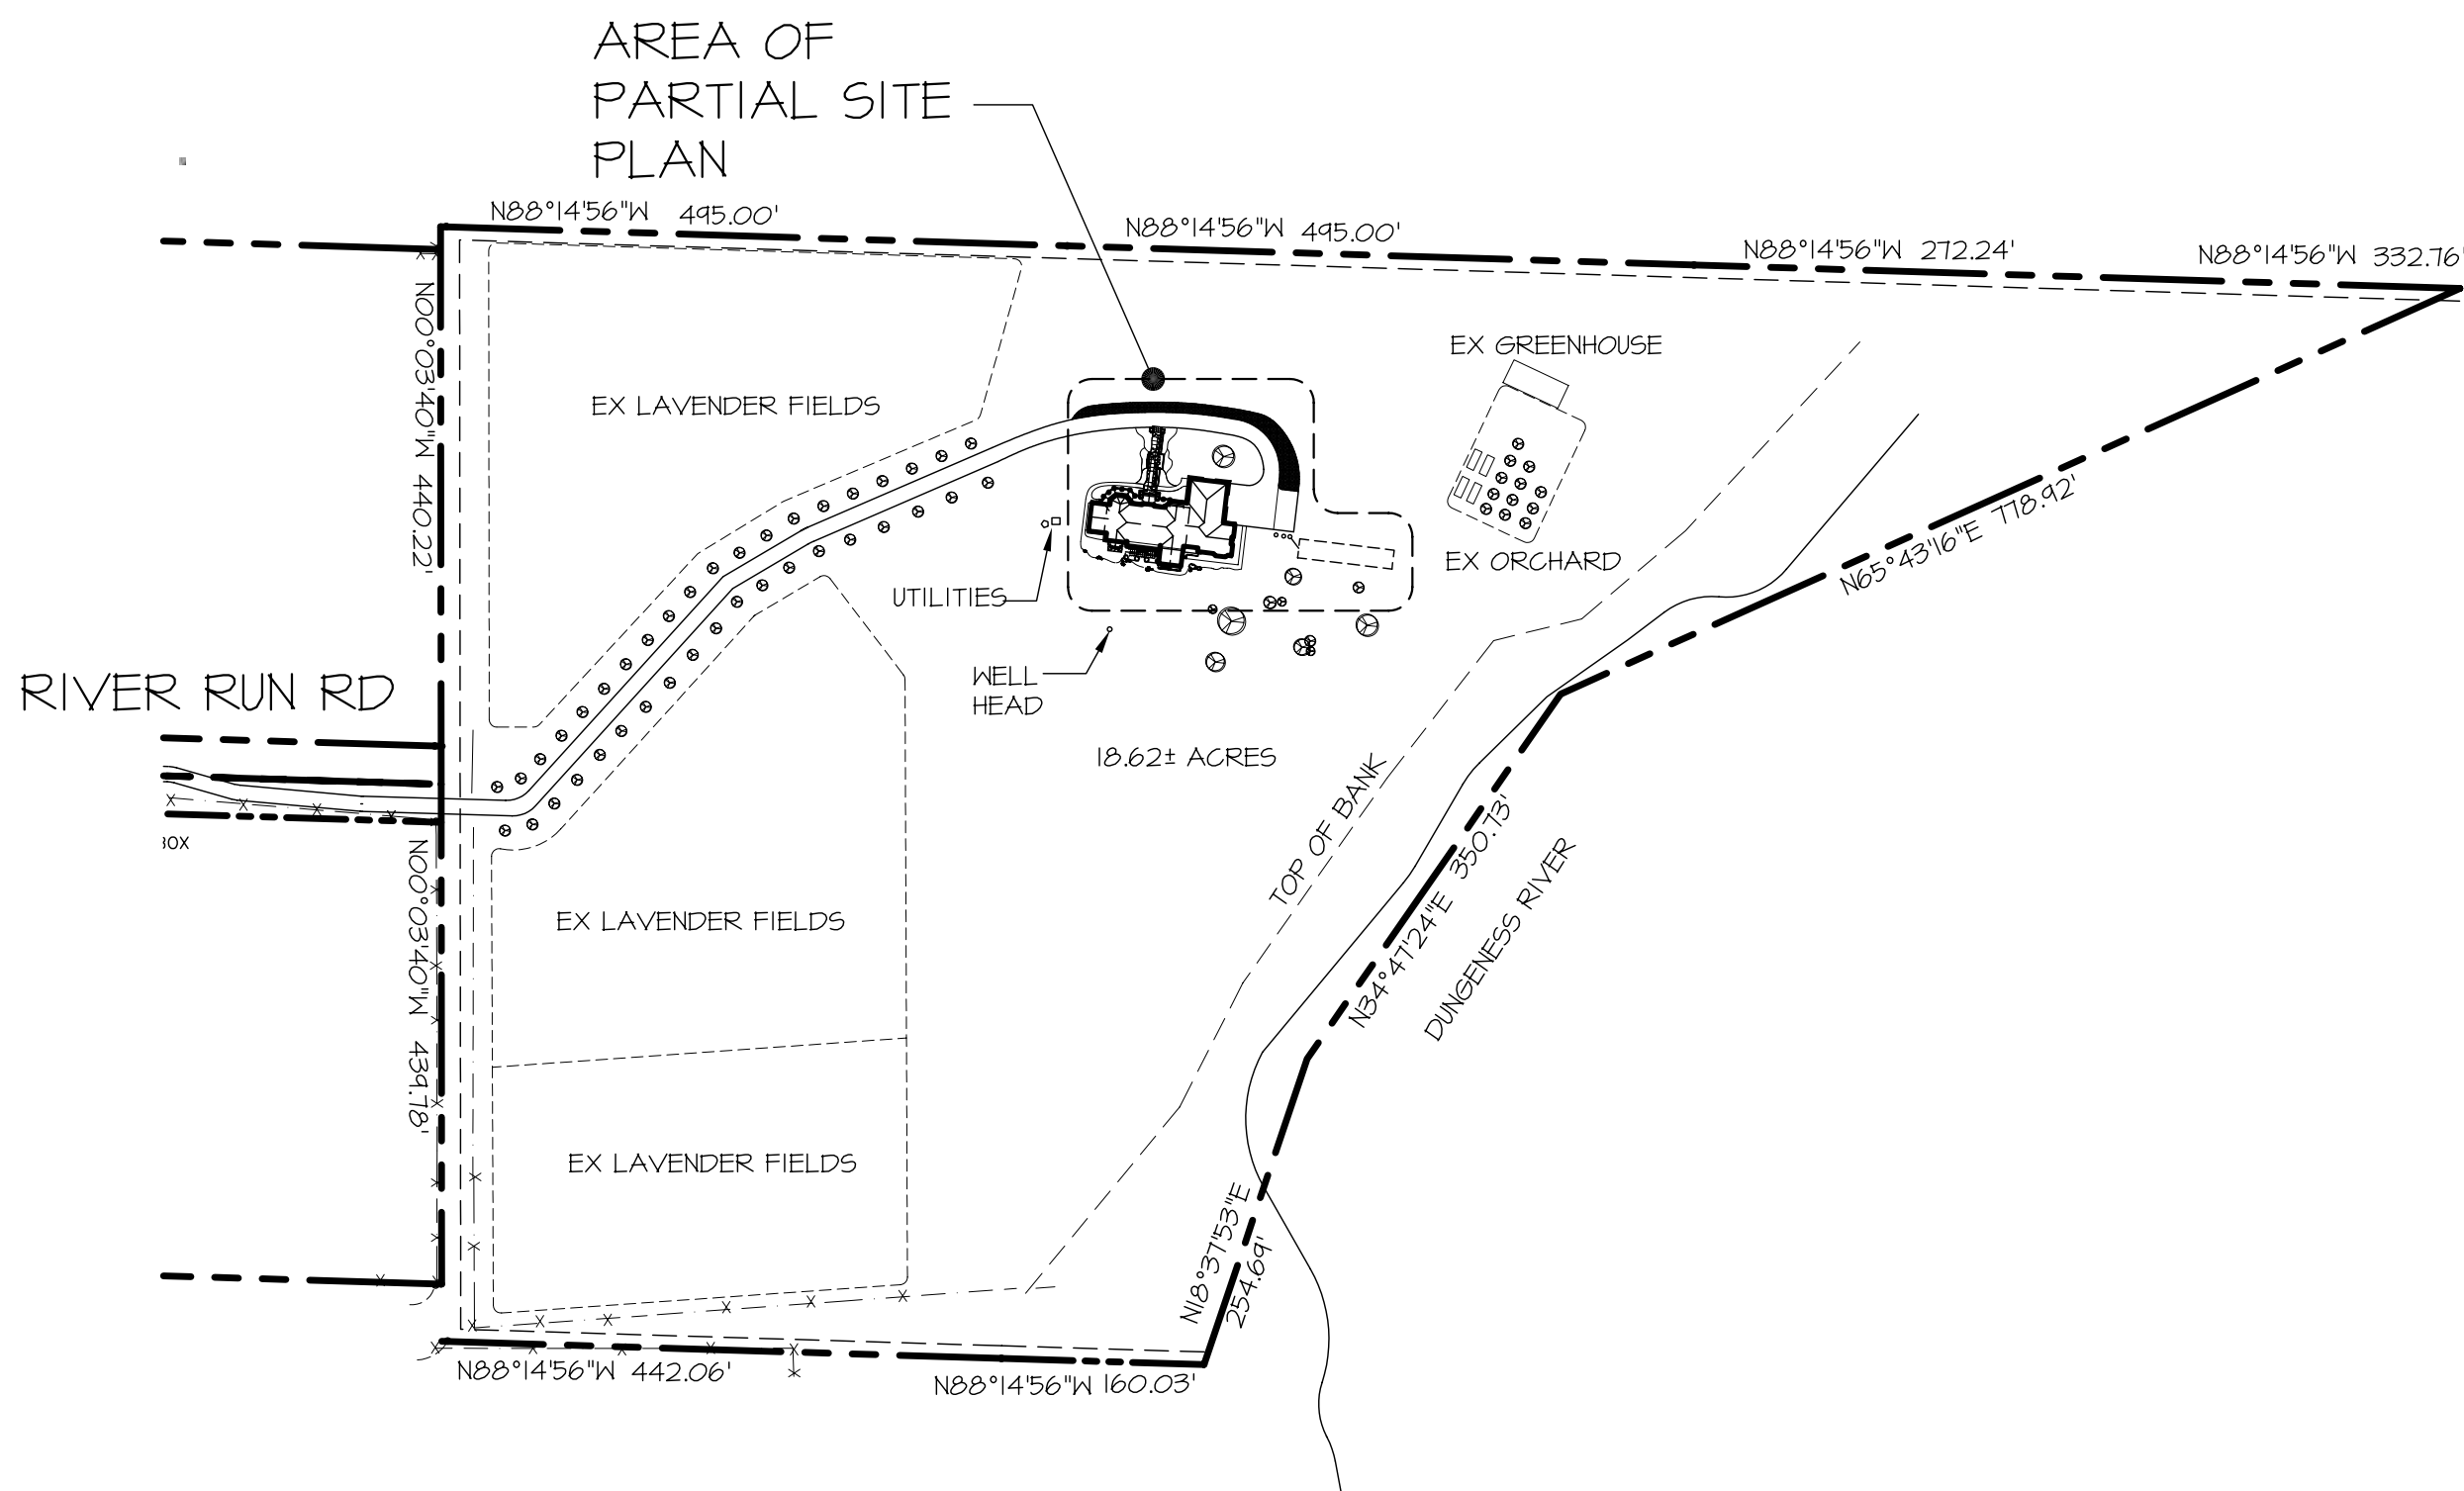


DRAWING X-REFERENCE NOTES:

- 1) SEE SITE PLAN A0.1 FOR BUILDING LOCATION
- 2) SEE ABI.1 AND ABI.2 FOR EXISTING BUILDING PLANS
- 3) SEE AI.1 FOR AREA CALCULATIONS, AND PLAN NOTES
- 4) SEE AI.3 AND AI.4 FOR CEILING HEIGHTS AND FINISHES
- 5) SEE AI.7 FOR DOOR AND WINDOW SCHEDULES
- 6) SEE BUILDING SECTIONS A2.0 FOR BUILDING ASSEMBLIES
- 7) SEE SI.0 FOR GENERAL STRUCTURAL NOTES AND STRUCTURAL SCHEDULES
- 8) SEE AI.5 FOR FINISH, EQUIPMENT, AND APPLIANCE SCHEDULES

NOTES:

- 1) VERIFY ALL UNDERGROUND UTILITIES
- 2) TIE NEW ROOF DRAINS INTO EXISTING STORM DRAINAGE SYSTEM

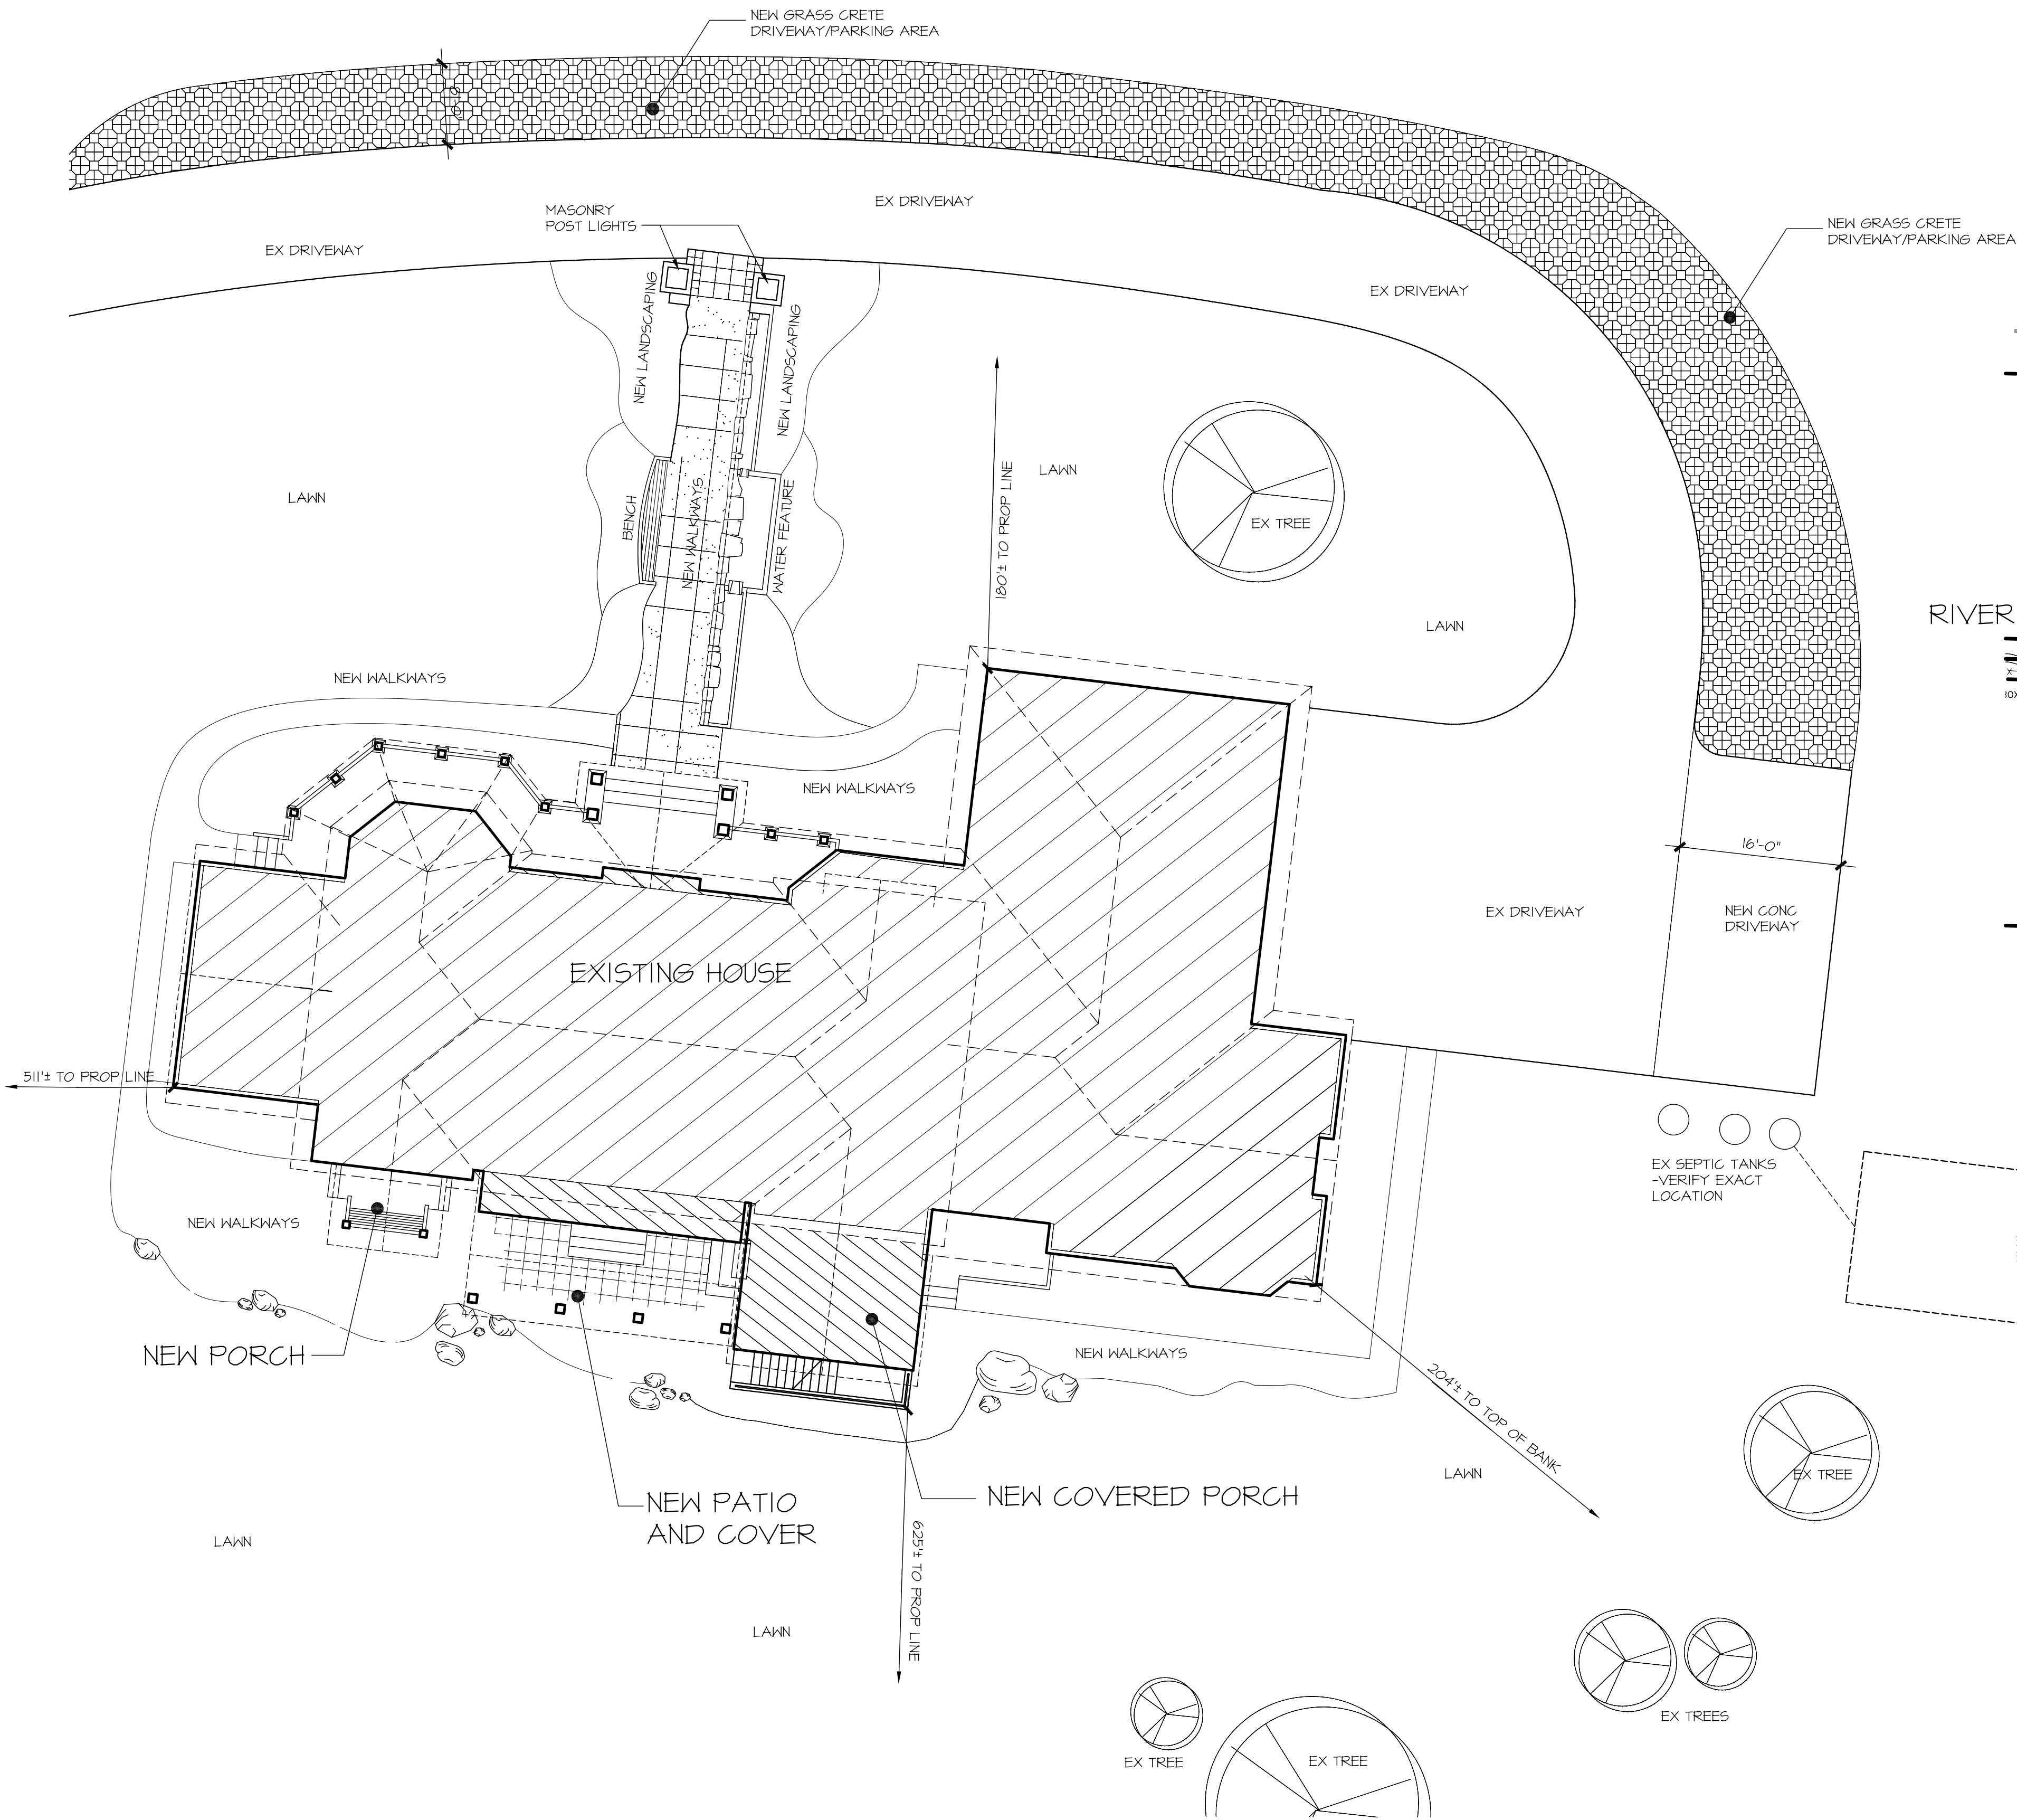

NO.	DESCRIPTION	DATE

SITE PLAN

LAMB-GUNNERSON RESIDENCE
SEQUIM, WASHINGTON

JOB NO.: 0520LBGN

DATE: 01/21/06

SCALE: 1"=50'-0"

DRAWN: MK/KH

CHKD.:

SHEET NO.:

A1.0